



NOTE: FOR 36" - 240" WIDE, UP TO 132" TALL
 HURRICANE: FOR 36" - 216" WIDE, UP TO 120" TALL

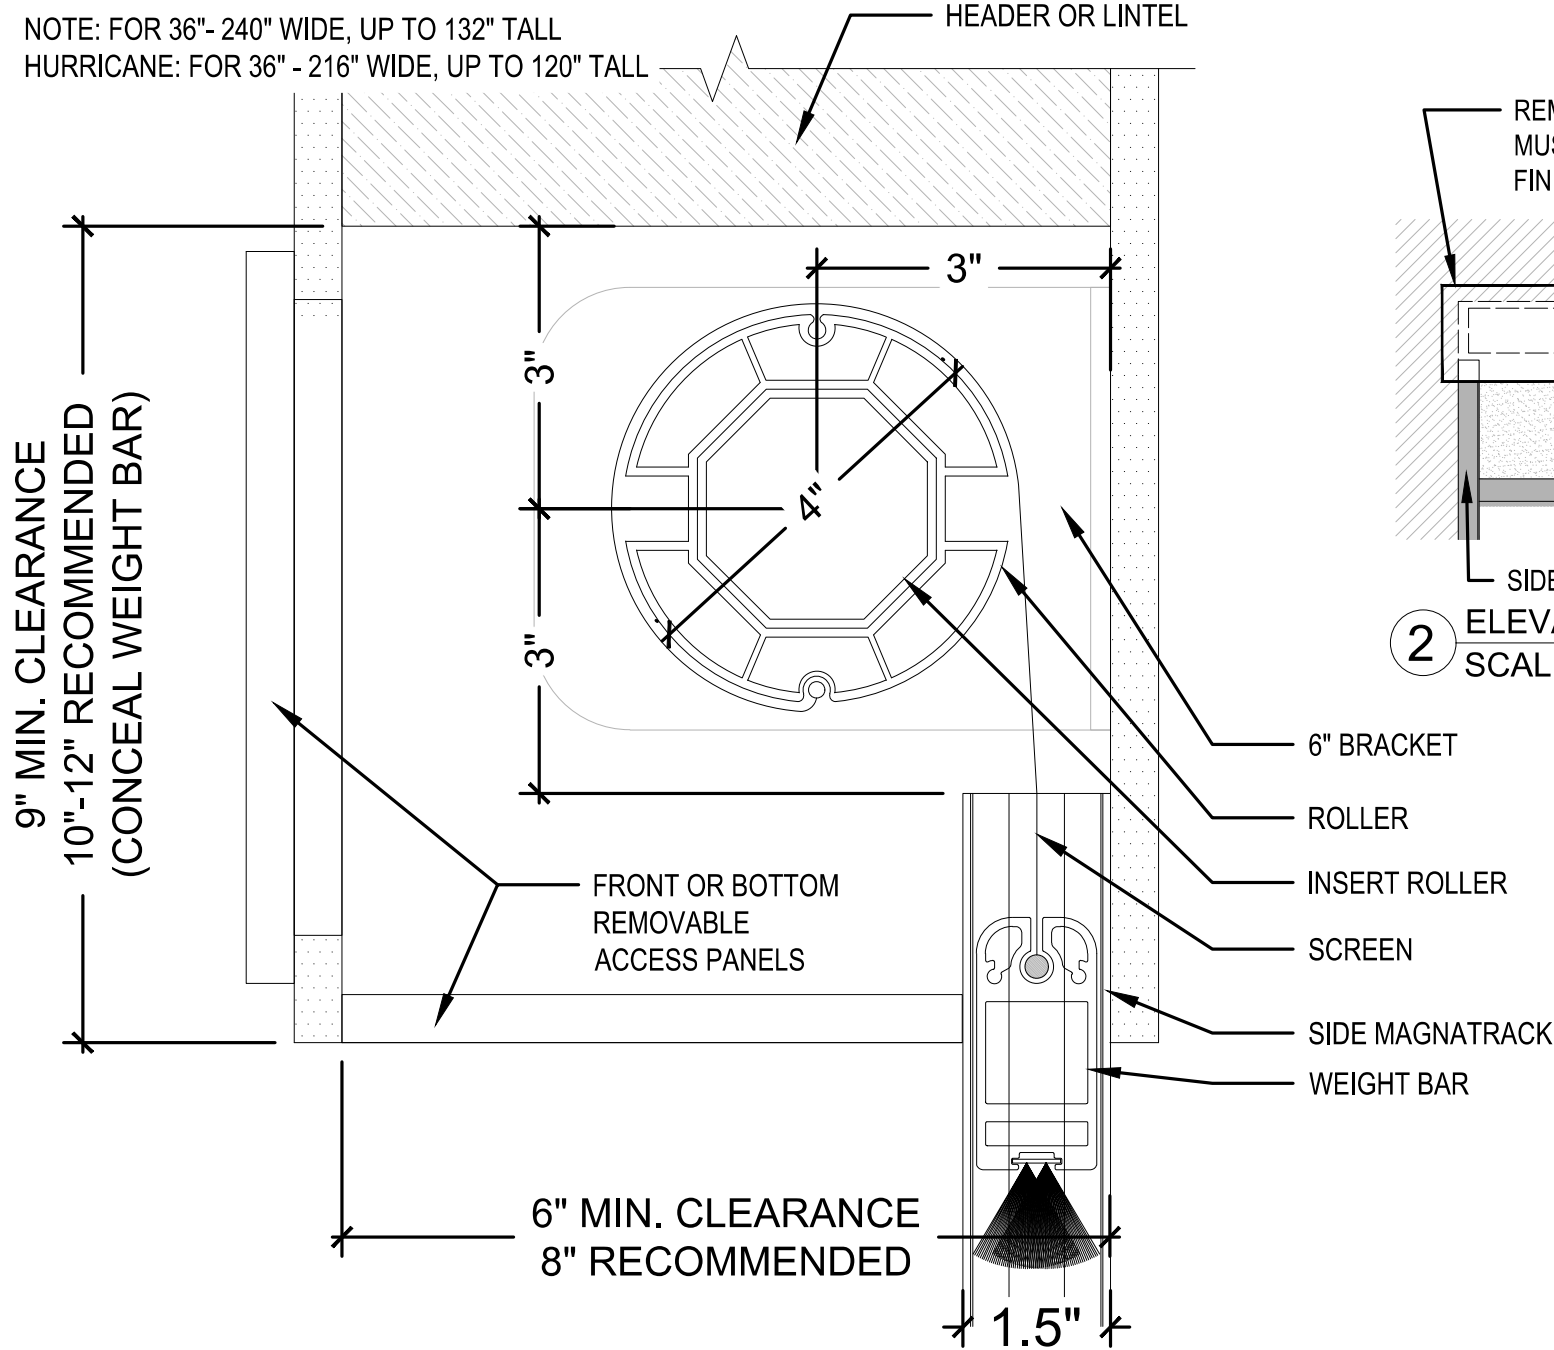

1 SECTION
 SCALE: 6" = 1'-0"

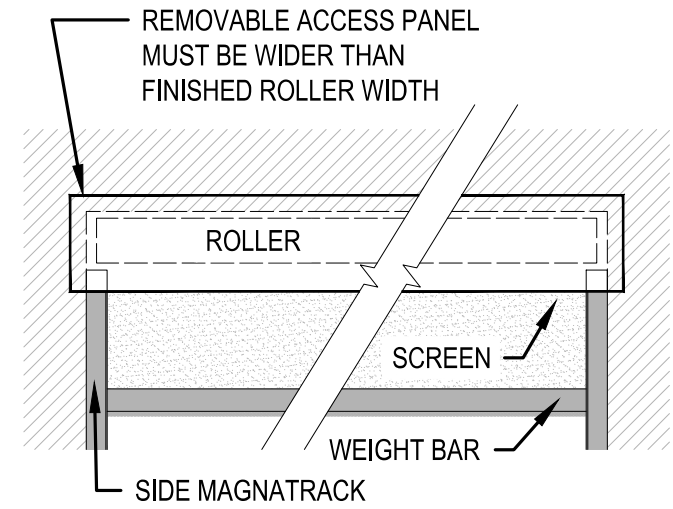

2 ELEVATION
 SCALE: 1/2" = 1'-0"

- 6" BRACKET
- ROLLER
- INSERT ROLLER
- SCREEN
- SIDE MAGNATRACK
- WEIGHT BAR

Date: 02.25.22
 Drawn by: AGL

WHILE EVERY ATTEMPT HAS BEEN MADE IN THE PREPARATION OF THESE DRAWINGS TO AVOID MISTAKE, THE DESIGNER CANNOT GUARANTEE AGAINST HUMAN ERROR. PRIOR TO THE COMMENCEMENT OF ANY WORK, CONTRACTOR/OWNER MUST VERIFY ALL CONDITIONS AND DIMENSIONS AT JOB SITE. THE CONTRACTOR/OWNER SHALL REPORT ALL DISCREPANCIES BETWEEN DRAWINGS AND EXISTING CONDITIONS TO THE DESIGNER PRIOR TO COMMENCING WORK.